


CAR PARK-AREA D-TERRACE FLOOR-REINFORCEMENT-Xdirection

SCALE: 1/200

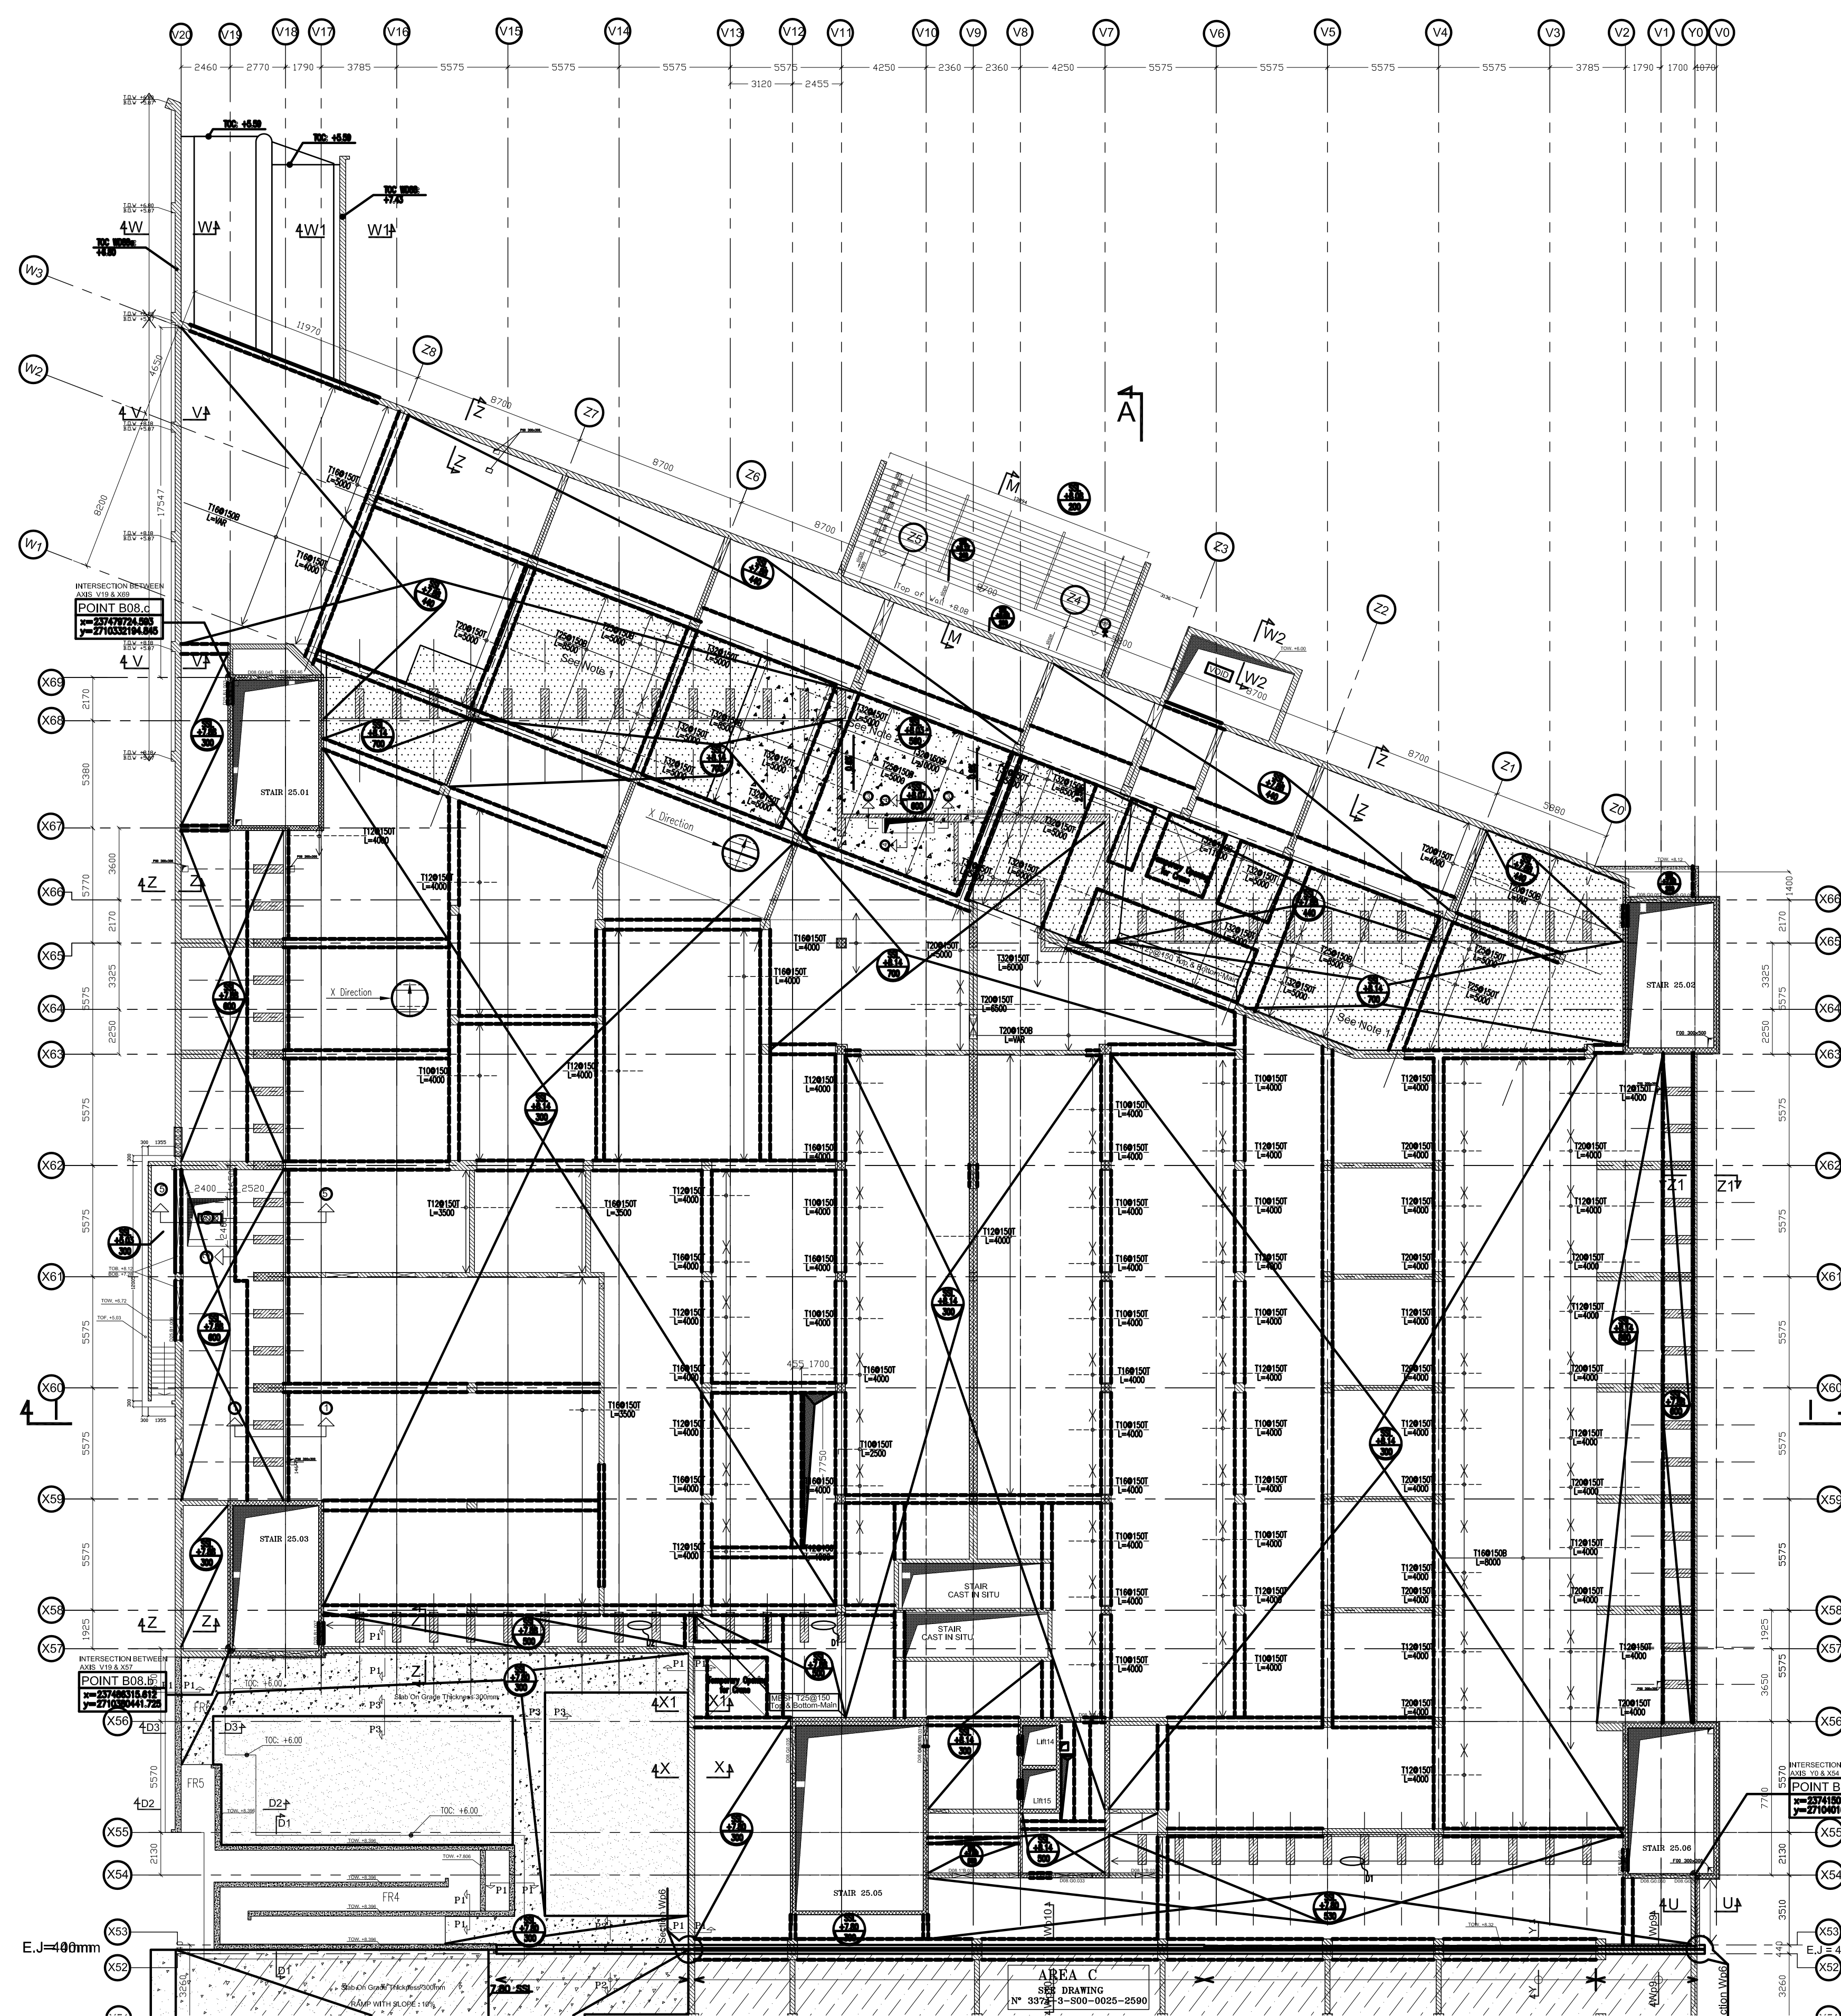

Slab thickness 250/300 mm
MESH T12@150mm (Top+Bottom)

Slab thickness 440 mm
MESH T16@150mm (Top+Bottom)

Slab thickness 500/530/600/700 mm
MESH T20@150mm (Bottom)
MESH T20@150mm (Top)

Slab thickness 890 mm
MESH T20@150mm (Top+Bottom)

Verticals at First Basement
Verticals at Ground Floor