

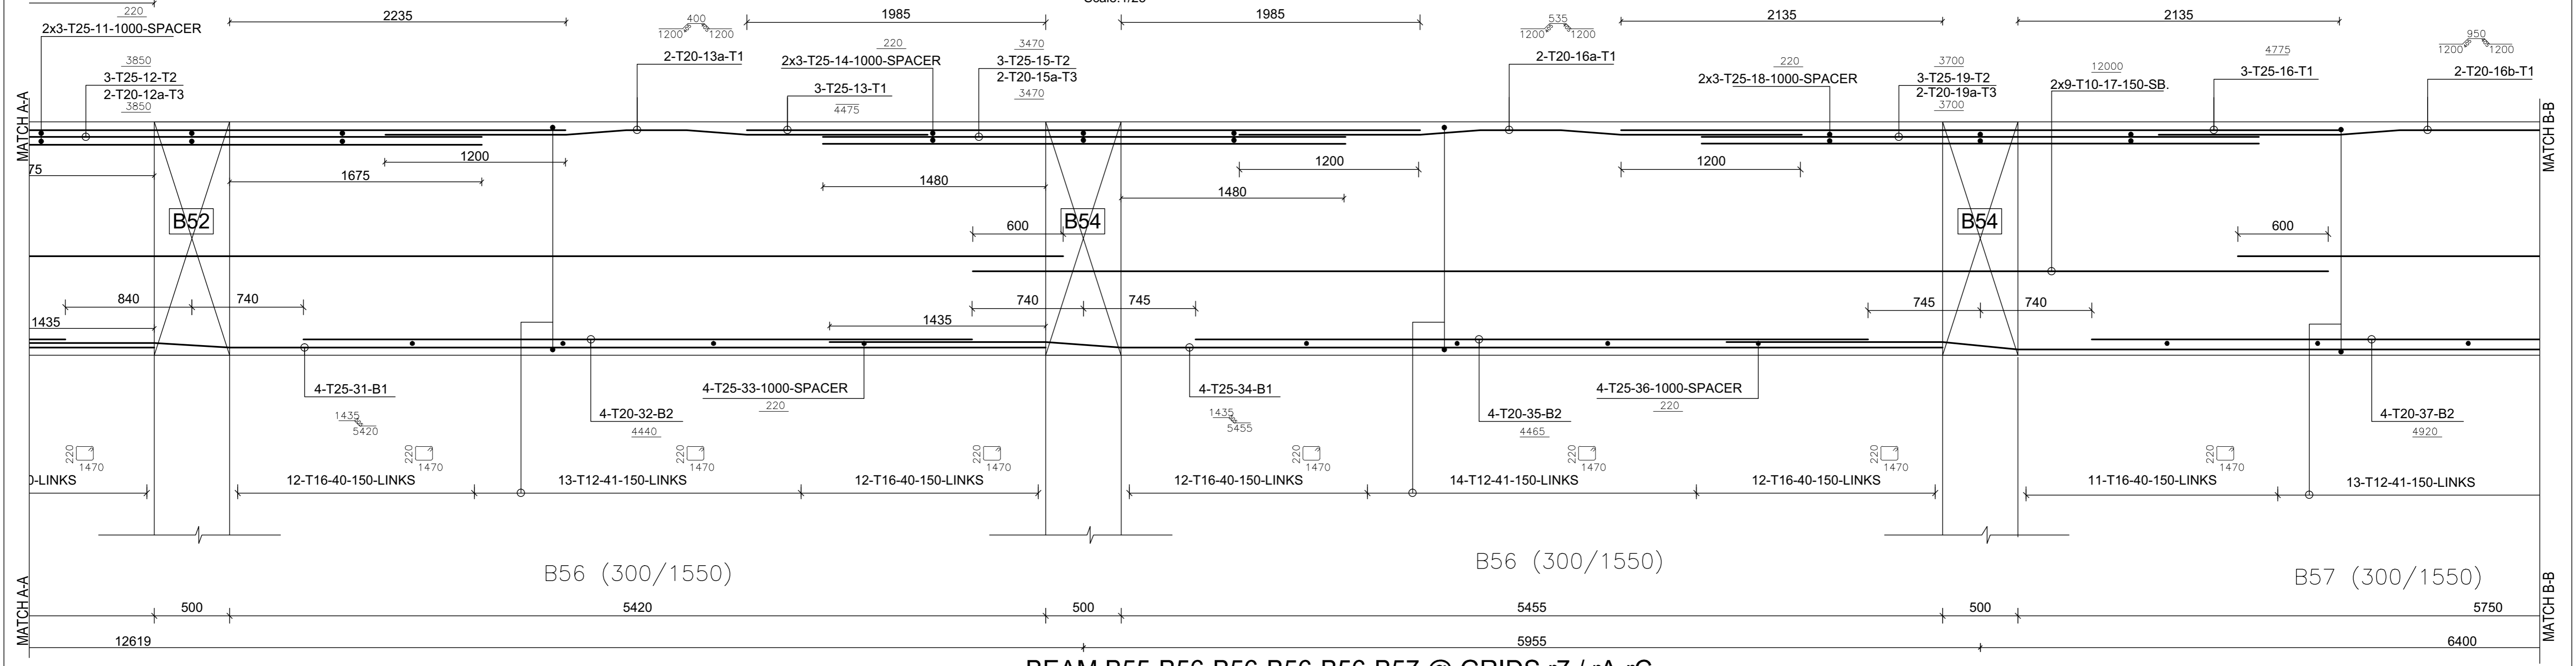



BEAM B55-B56-B56-B56-B56-B57 @ GRIDS rA-rC

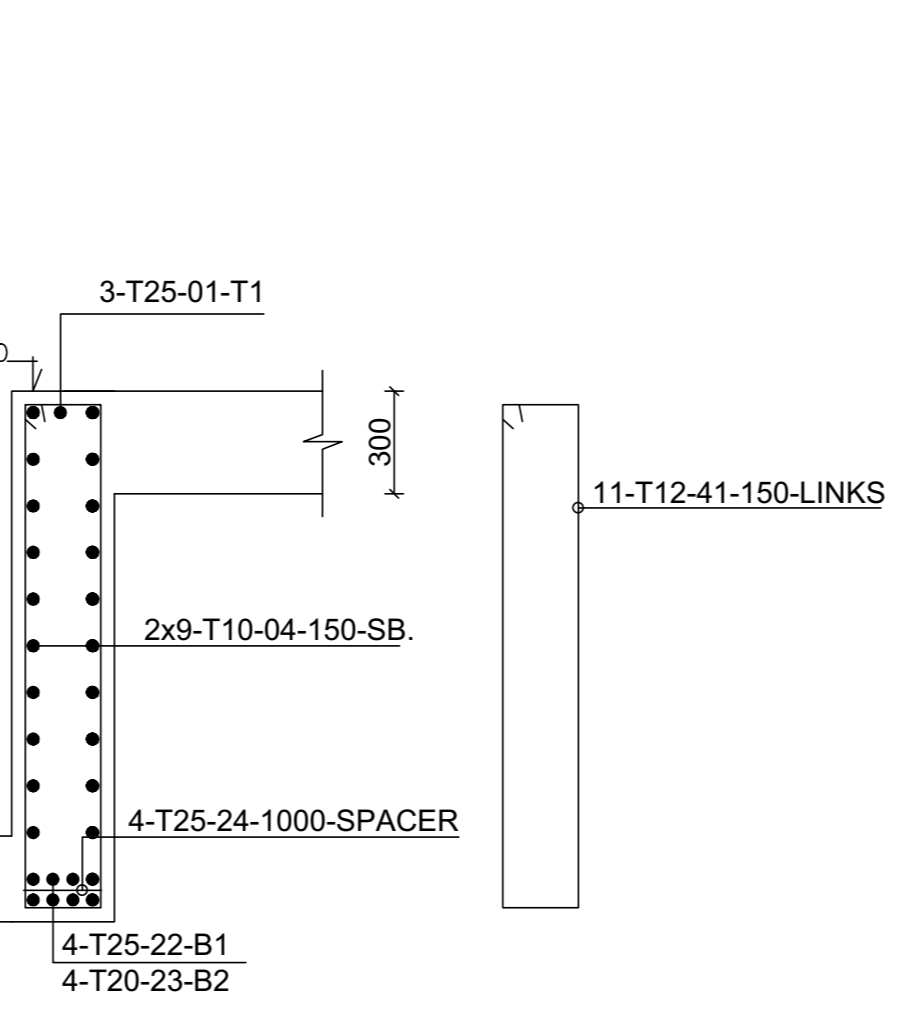

BEAM B55-B56-B56-B56-B56-B57 @ GRIDS rA-rC

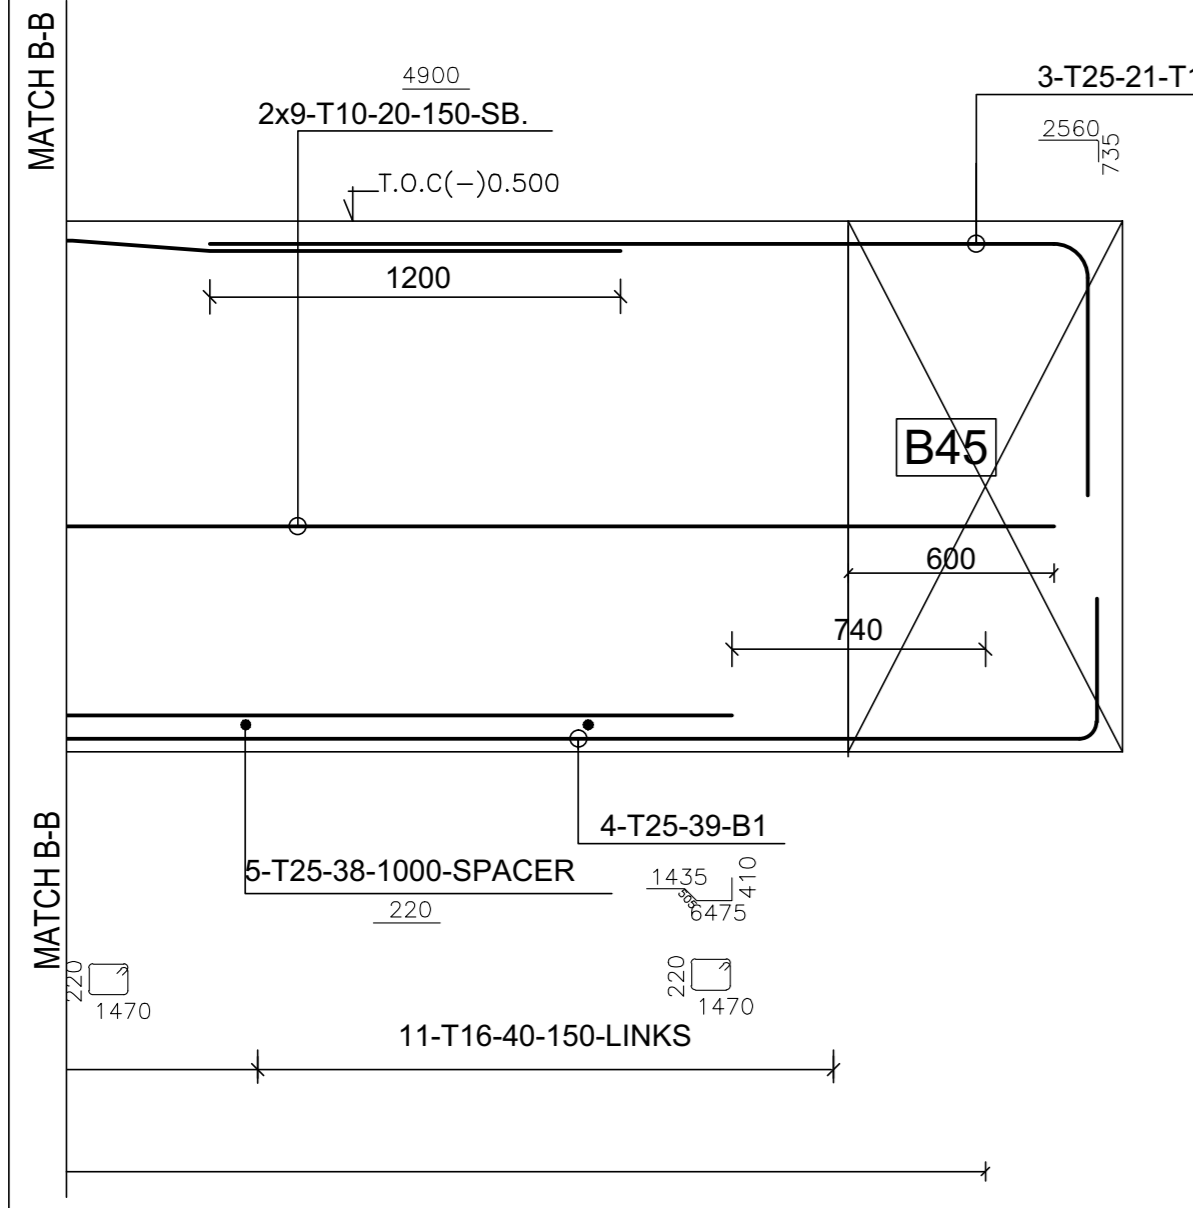

SECTION 01-01

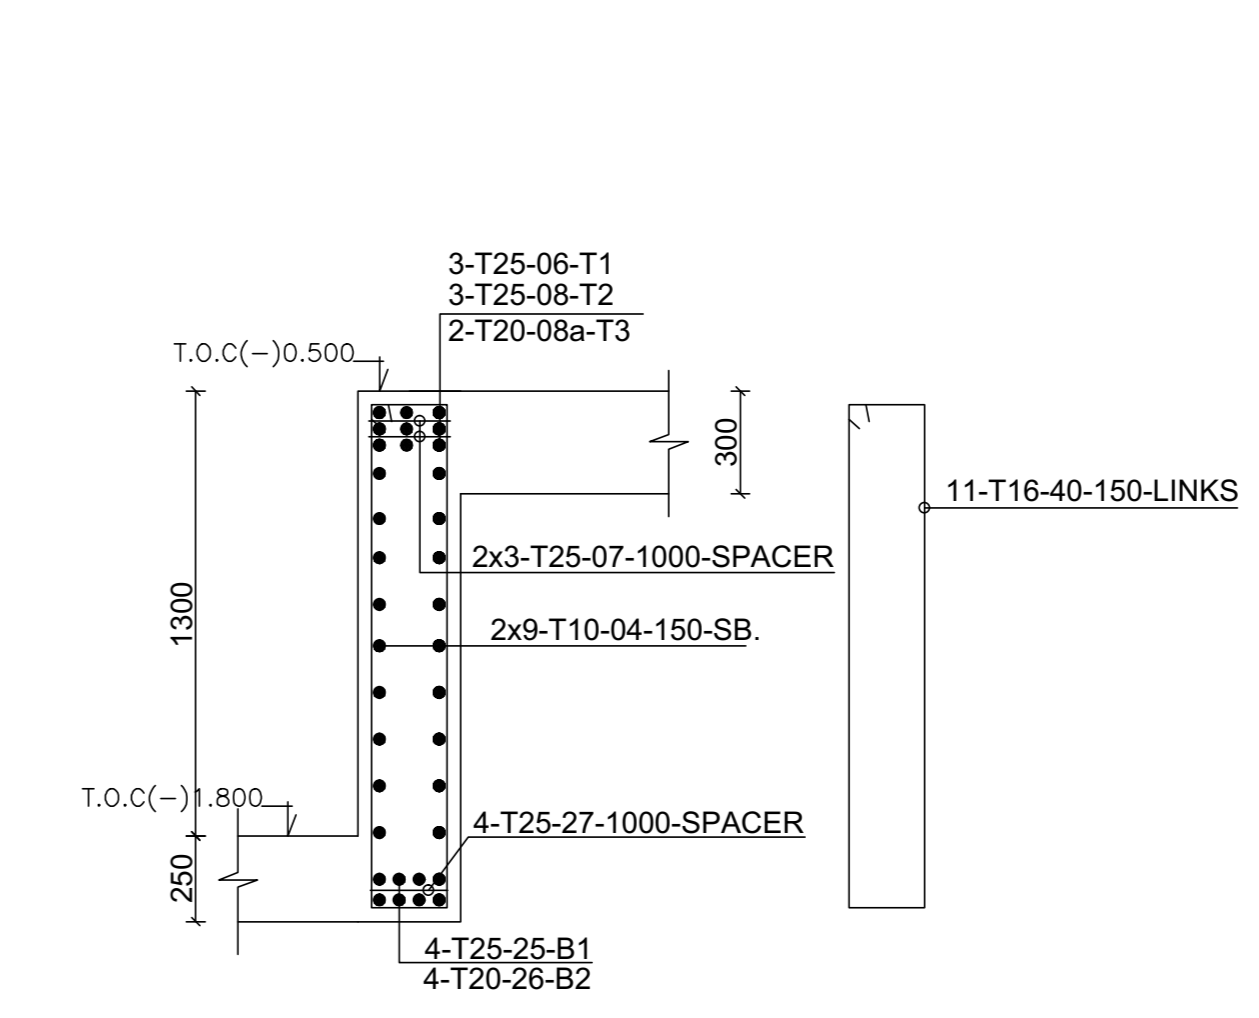

SECTION 02-02